



1 FRONT ELEVATION - ENTABLATURE
SCALE 1:100

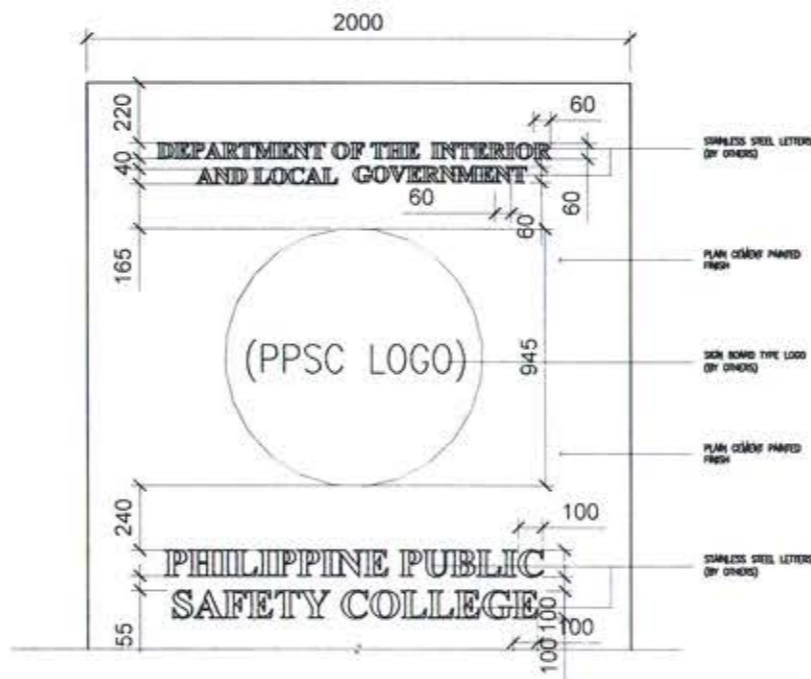

2 ELEVATION (UPPER) - ENTABLATURE
SCALE 1:100

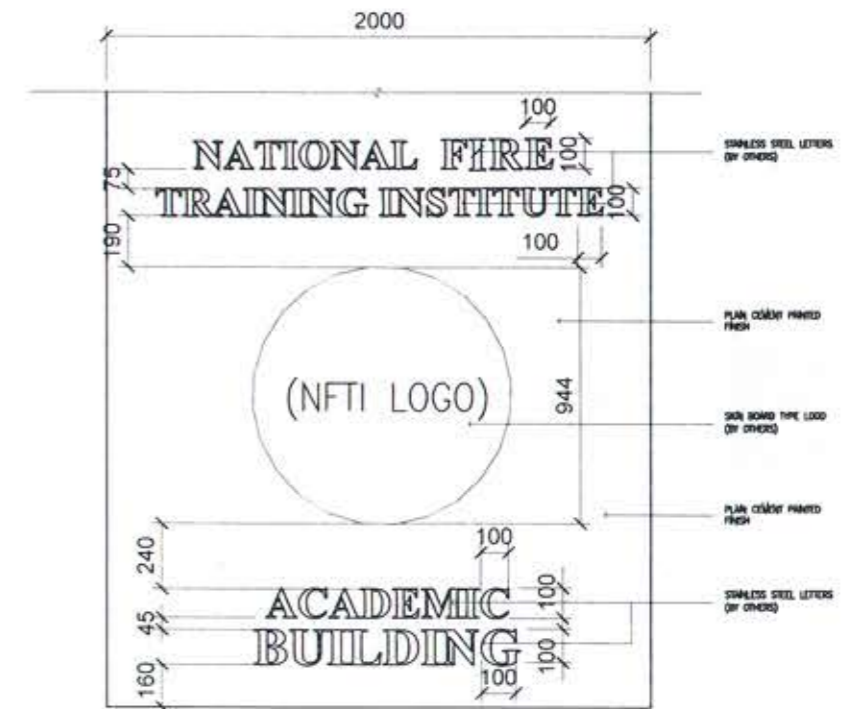

3 ELEVATION (LOWER) - ENTABLATURE
SCALE 1:100

[Handwritten signature]

RA 9298 ART IV Sec. 33
Ownership of Plans, Specifications and Other
Related Documents: Drawings and specifications and
other related documents shall remain the property of
the client. The contractor shall retain the original
copies and shall be responsible for their safekeeping.
The contractor shall be liable for any loss or damage
to the original copies of such documents for use in
the execution of and for other projects or buildings
without the written consent of the architect. Right of use
documents.

PROJECT NO.	00074	DATE	04-20-2018
PROJECT NAME	FIXTURES FOR THE FOUR (4) STOREY TWELVE (12) UNIT CLASSROOM AT NATIONAL FIRE TRAINING INSTITUTE (NFTI-CANLUBANG)	PROJECT LOCATION	Canlubang, Laguna, Philippines

PROJECT OWNER
PHILIPPINE PUBLIC SAFETY COLLEGE
DEPARTMENT OF THE INTERIOR AND LOCAL GOVERNMENT
ADDRESS: WISDOM COMPOUND (CORNER #1114 ROAD) 3RD FLOOR BLDG. 301 CANLUBANG CITY WETZELVILLE LAGUNA PHILIPPINES

RECOMMENDING SUBMISSION
MR. ALEX REGADO MPSA
OIC, General Services Sector

SUBMITTED BY
[Handwritten signature]
JOSE T. BRIVAS MPSA
Chair, Administrative Division

RECOMMENDING APPROVAL
PROF. RENATO G. SEVELLA JR.
Vice President for Administration

APPROVED BY
PROF. RICARDO T. DE LEON Ph.D. (Ret.)
President, Philippine Public Safety College

SHEET CONTENTS
SEE ABOVE

SHEET NAME	02
SHEET NO.	02

SCALE: AS SHOWN