



1 FRONT ELEVATION - ENTABLATURE  
SCALE 1:100

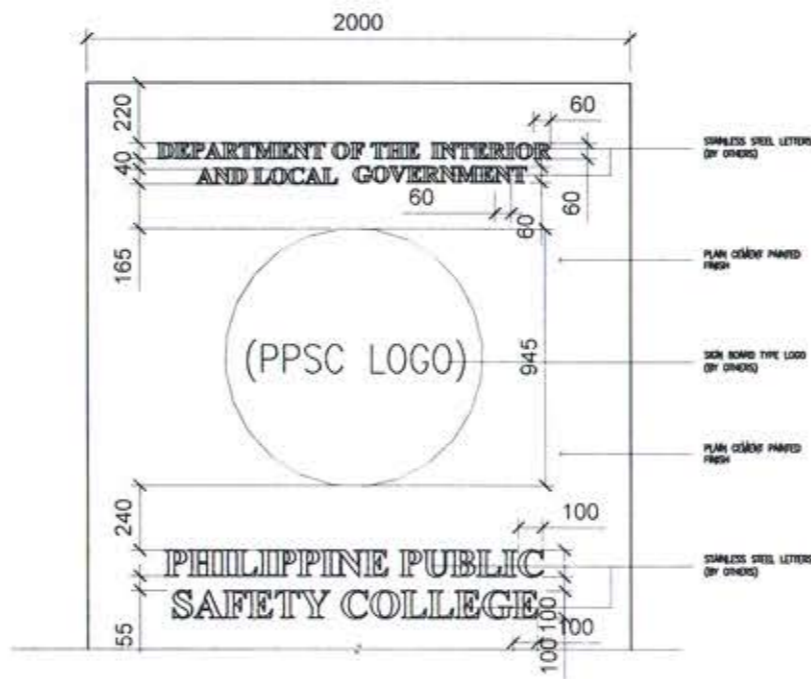

2 ELEVATION (UPPER) - ENTABLATURE  
SCALE 1:100

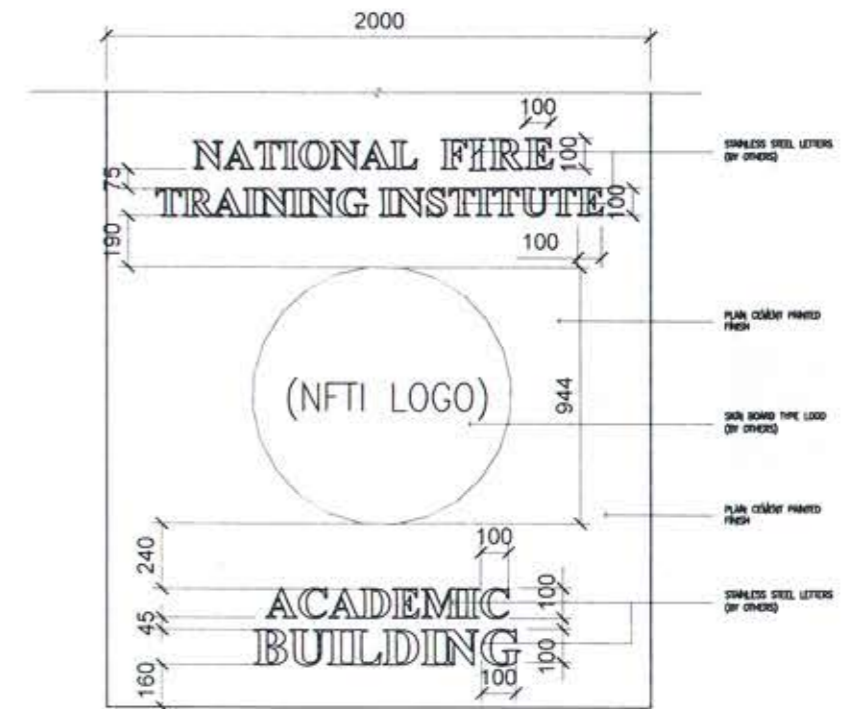

3 ELEVATION (LOWER) - ENTABLATURE  
SCALE 1:100

*[Handwritten signature]*

RA 9298 ART IV Sec. 33  
Ownership of Plans, Specifications and Other  
Related Documents: Drawings and specifications and  
other related documents shall remain the property of  
the architect or design professional, whether the  
contract is cancelled or not. It shall be returned to the  
architect or design professional upon completion of the  
project or at such other time as may be agreed upon  
in writing by the parties. The architect or design  
professional shall retain the right to use the drawings  
and specifications for other projects or buildings  
unless otherwise stated in writing. Right of use  
documents.

REV.	DATE	DESCRIPTION
1	01-15-2024	ISSUED FOR PERMITTING
2	01-15-2024	ISSUED FOR PERMITTING
3	01-15-2024	ISSUED FOR PERMITTING

PROJECT TITLE: FIXTURES FOR THE FOUR (4) STOREY TWELVE (12) UNIT CLASSROOM AT NATIONAL FIRE TRAINING INSTITUTE (NFTI-CANLUBANG)

PROJECT OWNER:  
  
 REPUBLIC OF THE PHILIPPINES  
 DEPARTMENT OF THE INTERIOR AND LOCAL GOVERNMENT  
**PHILIPPINE PUBLIC SAFETY COLLEGE**  
 ADDRESS: WISDOM COMPOUND (CORNER #11th AND 12th ST) - 11th ST. BLDG. 3rd FLR. CANTON CITY - METRO MANILA, PHILIPPINES

RECOMMENDING SUBMISSION:  
 MR. ALEX REGADO MPSA  
 OIC, General Services Section

SUBMITTED BY:  
*[Handwritten signature]*  
 JOSE T. BARRERA MPSA  
 Chair, Administrative Division

RECOMMENDING APPROVAL:  
 PRES. RENATO G. SEVELLA JR.  
 Vice President for Administration

APPROVED BY:  
*[Handwritten signature]*  
 FLORENCE GARDUO DE LEON Ph.D. (Ret.)  
 President, Philippine Public Safety College

SHEET CONTENTS	SHEET NAME	SHEET NO.
SEE ABOVE		

SCALE: AS SHOWN

