





**1 PERSPECTIVES**  
A-02 SCALE NTS

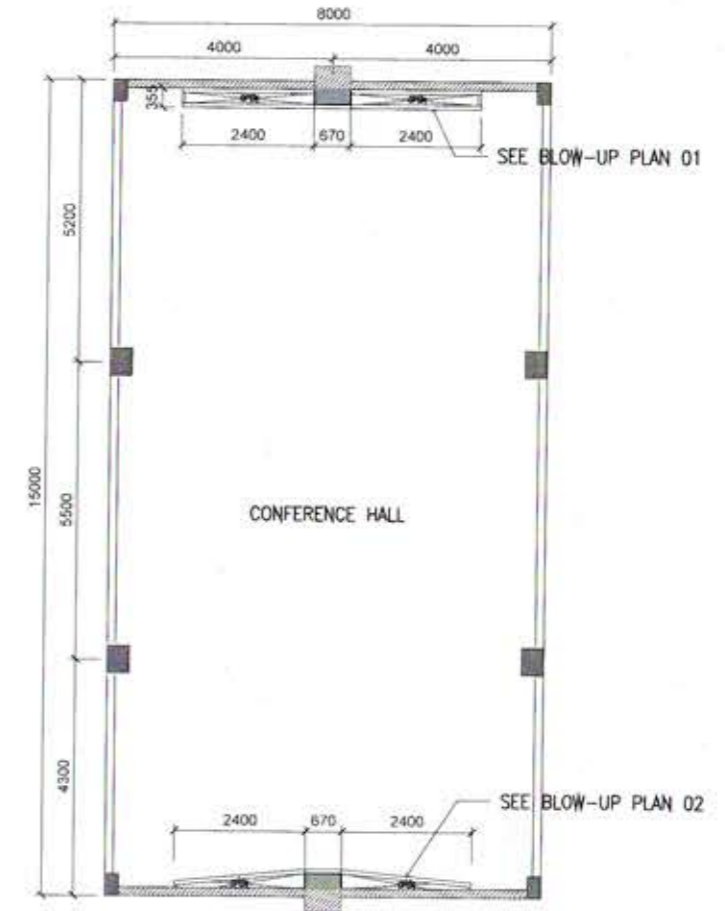

**2 CONFERENCE HALL FLOOR PLAN**  
A-02 SCALE 1:100m

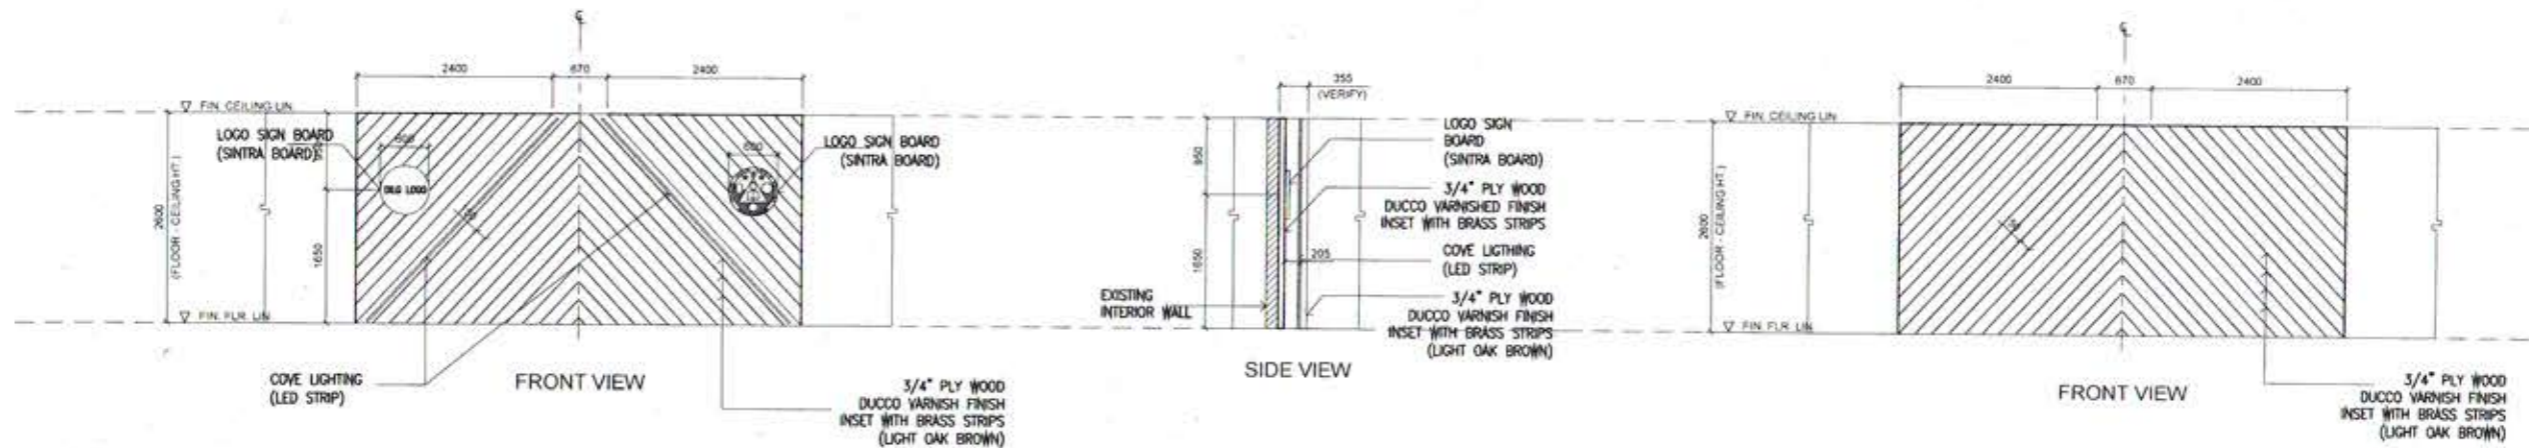

**3 ELEVATION 01**  
A-02 SCALE 1:50m

**4 ELEVATION 02**  
A-02 SCALE 1:50m

<p>REVISIONS</p> <table border="1"> <thead> <tr> <th>NO.</th> <th>DATE</th> <th>DESCRIPTION</th> </tr> </thead> <tbody> <tr> <td>1</td> <td>11.07.2018</td> <td>ISSUED FOR PERMITTING</td> </tr> <tr> <td>2</td> <td>11.07.2018</td> <td>ISSUED FOR PERMITTING</td> </tr> </tbody> </table>			NO.	DATE	DESCRIPTION	1	11.07.2018	ISSUED FOR PERMITTING	2	11.07.2018	ISSUED FOR PERMITTING	<p>PROJECT TITLE: IMPROVEMENT OF CONFERENCE ROOM ACCENT WALL AT PPSC HEAD OFFICE BUILDING</p>			<p>PROJECT CHARGE: MR. ALEX B. GAO, MPA, OIC, Services Sector</p>			<p>RECOMMENDING SUBMITTER: MR. JOSE F. TORIBARTE, MPA, Chief, Administrative Division</p>			<p>RECOMMENDING APPROVER: [Signature]</p>			<p>APPROVED BY: [Signature]</p>			<p>SHEET CONTENTS: SEE ABOVE</p>			<p>SHEET NAME: A-02</p>			<p>SHEET NO. 02 OF 03</p>		
NO.	DATE	DESCRIPTION																																	
1	11.07.2018	ISSUED FOR PERMITTING																																	
2	11.07.2018	ISSUED FOR PERMITTING																																	
<p>OWNER: PHILIPPINE PUBLIC SAFETY COLLEGE</p> <p>ADDRESS: 3885 COMPAZ CORNER PULU-KOPIA, BRGY. 03-BALAYAN, SUEC CITY (METRO WALKER, NCR, PHILIPPINES)</p>																																			