


# NATIONAL FIRE TRAINING INSTITUTE

## MASTER DEVELOPMENT PLAN NATIONAL FIRE TRAINING INSTITUTE

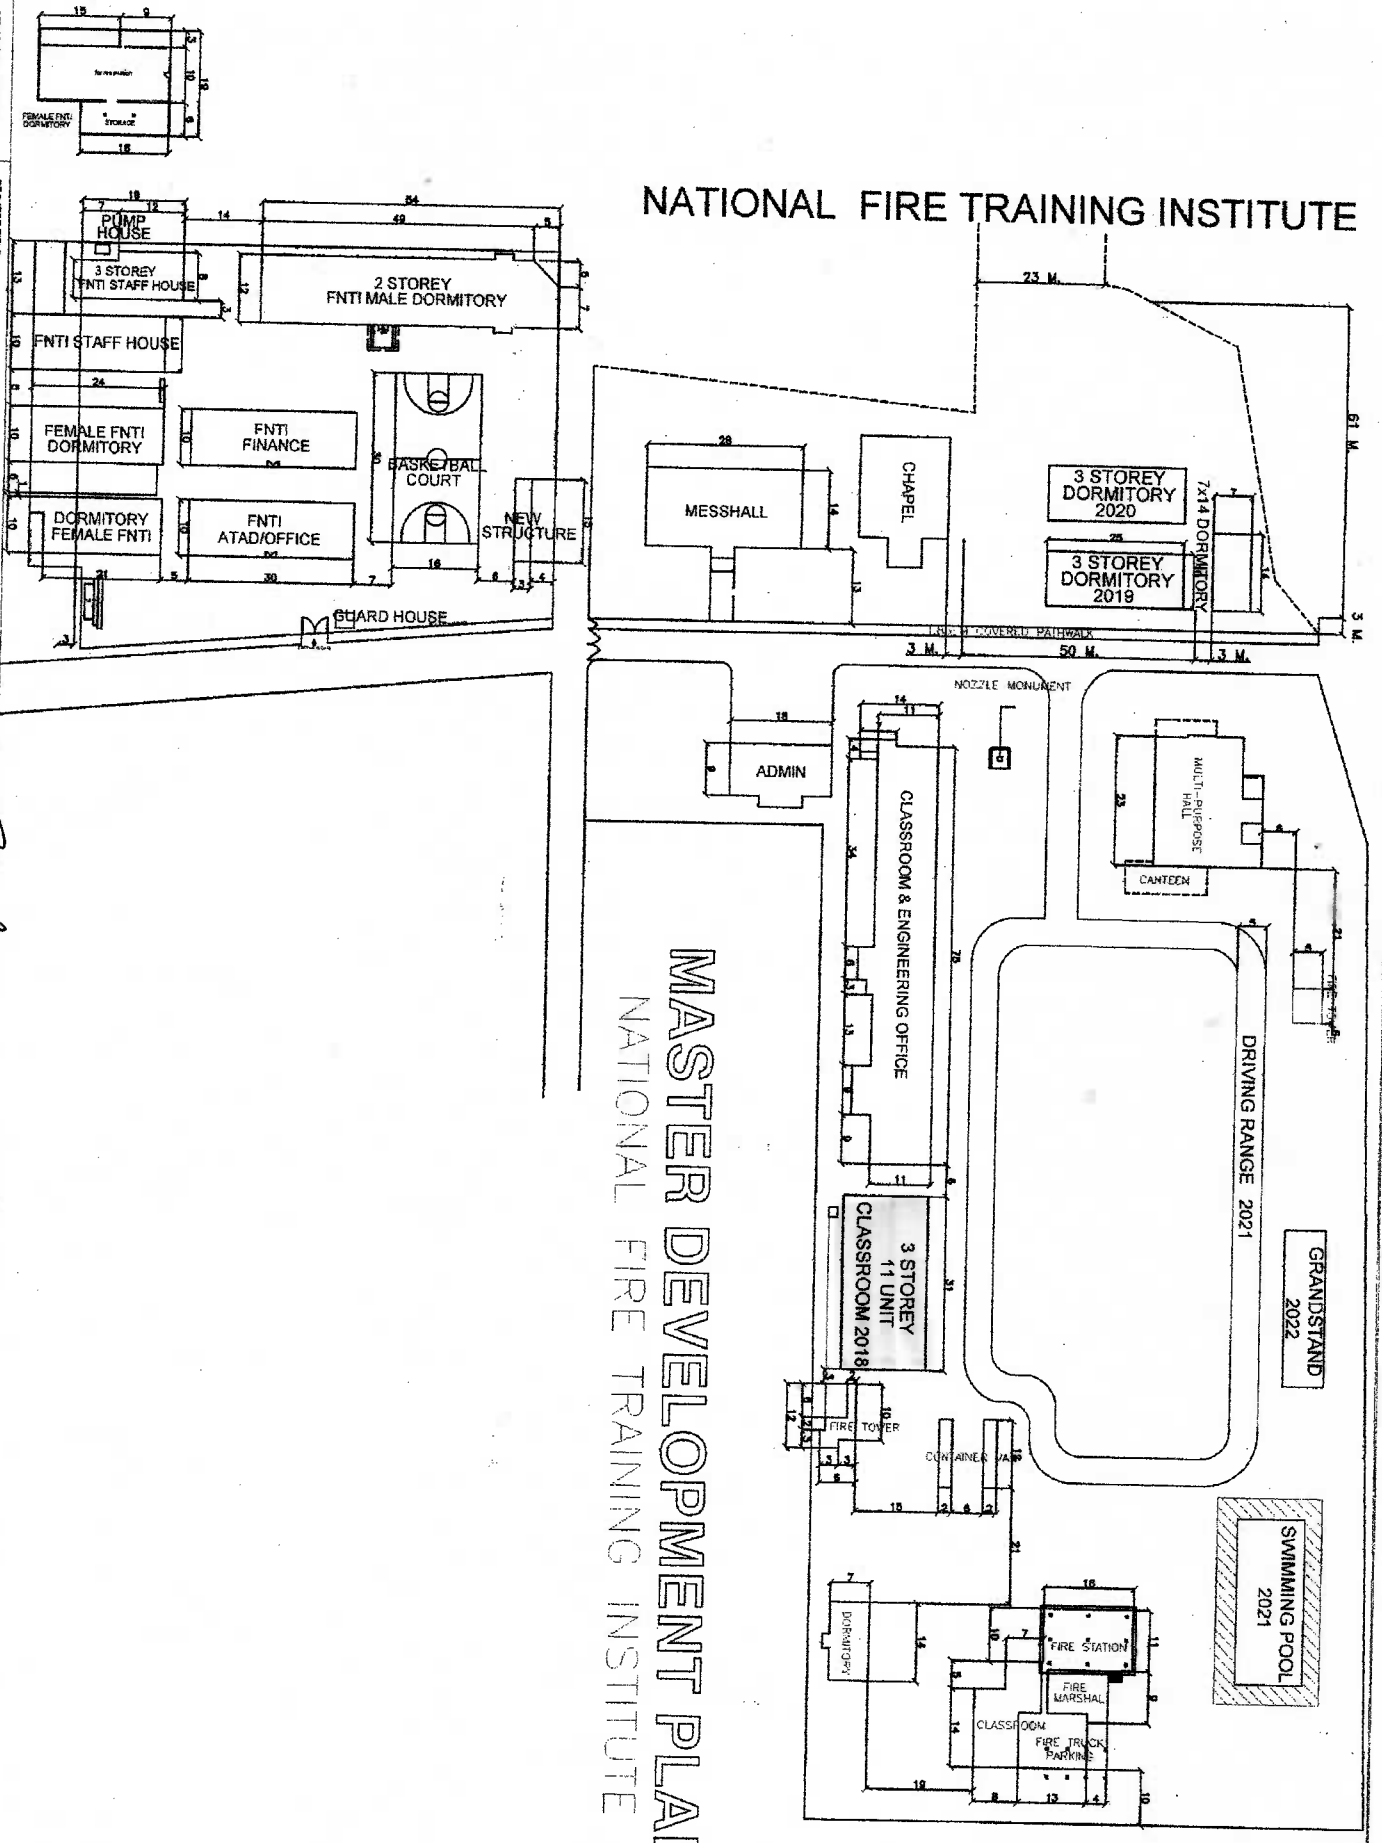

OFFICE OF THE OFFICER  
AND LOCAL GOVERNMENT  
PHILIPPINE PUBLIC  
SAFETY COLLEGE  
GENERAL BUILDING DIVISION  
BANGALAYAN AVENUE  
DASMARINANG, CEBU  
6500

PROJECT TITLE:  
**NATIONAL FIRE TRAINING INSTITUTE**

PREPARED BY:  
ENGR. RICHIE B. VERANO  
CHIEF ARCHITECTING SECTION

SUBMITTED BY:  
DANIELA B. BORDALES  
ARCHITECT

RECOMMENDATION APPROVAL:  
JOSE F. BERNARDO, JR.  
CHIEF ADMIN OFFICER

APPROVED BY:  
POOG RABON, F. DE LEON, RAJ, PhD  
PRESIDENT, FRCG

SHEET NO.  
A11