


3 TYPICAL 2ND - 4TH FLOOR TILE LAYOUT
1:100m SCALE

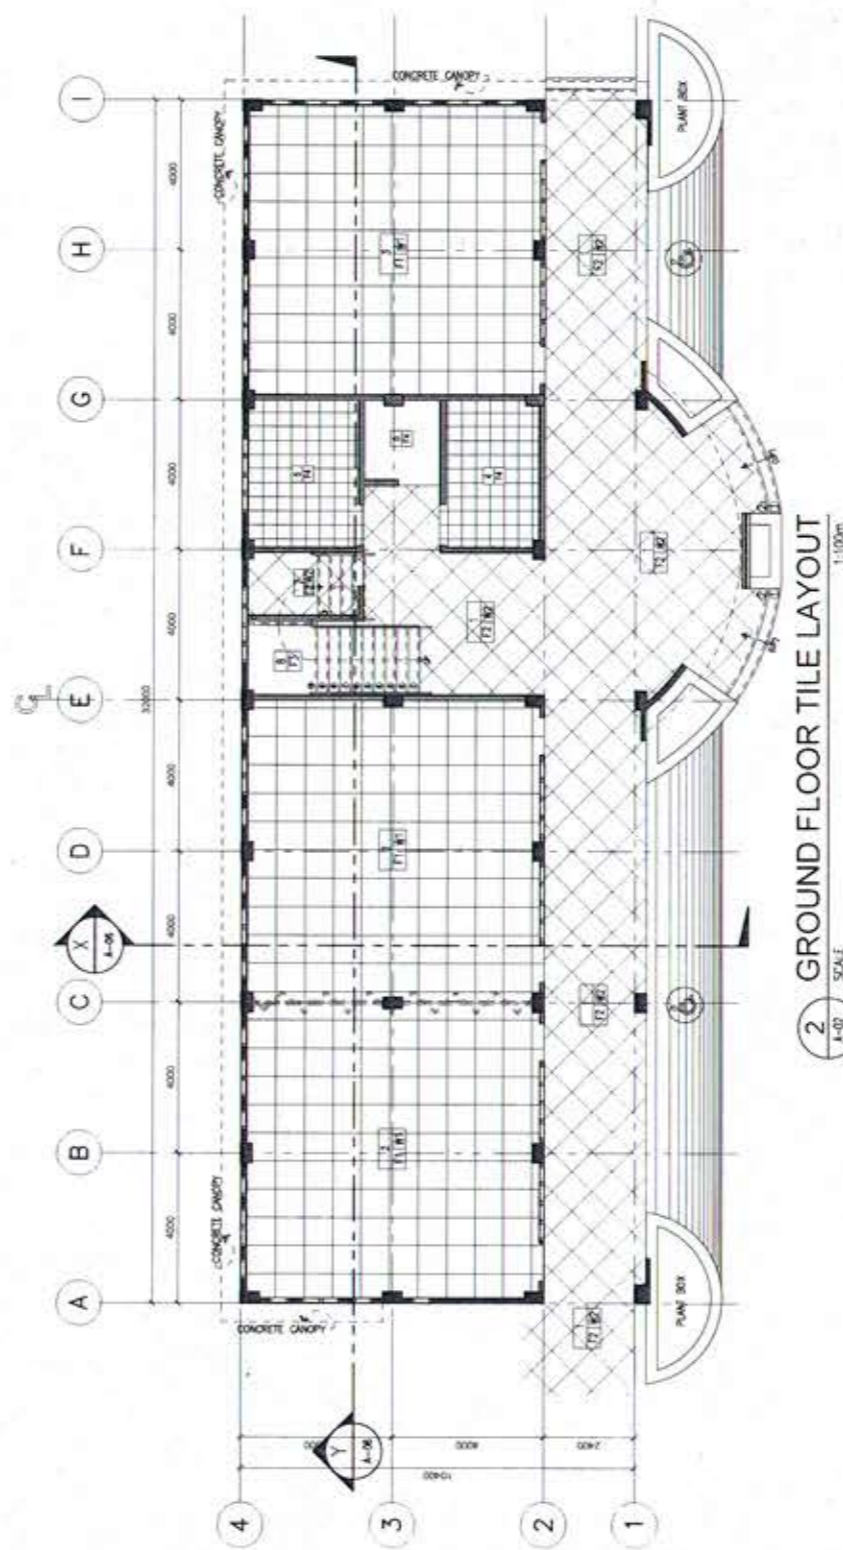

2 GROUND FLOOR TILE LAYOUT
1:100m SCALE

- GENERAL NOTES:**
1. THE CONTRACTOR SHALL VERIFY THE EXISTING ACTUAL SITE CONDITIONS AND ALL EXISTING UTILITIES.
 2. THE ARCHITECTURAL PLANS SHOULD BE READ OR COORDINATE WITH OTHER RELATED DRAWINGS AND SPECIFICATIONS. THE ARCHITECT OR ENGINEER SHALL BE NOTIFIED IMMEDIATELY OF ANY DISCREPANCY FOUND IN THE DRAWINGS.
 3. DO NOT SCALE THE DRAWINGS.
 4. ALL DIMENSIONS SHALL BE CHECKED ON SITE BEFORE COMMENCING ANY WORK OR SHOP DRAWINGS. ANY DISCREPANCIES OCCURRING IN THESE DRAWINGS MUST BE REFERRED TO THIS OFFICE BEFORE THE COMMENCEMENT OF ANY WORK OR THE CONTRACTOR SHALL BEAR THE FULL RESPONSIBILITY FOR THE SAME.
 5. FIGURED DIMENSIONS SHALL BE TAKEN IN PREFERENCE TO SCALED DIMENSIONS

WALL LEGEND

	COLUMNS / RC WALL
	150mm CHB WALL WITH 25mm PLASTER FINISH
	100mm CHB WALL WITH 25mm PLASTER FINISH

SCHEDULE OF FINISHES

RM NO. - Room No.
F.T.B. - Bathroom
W.C. - Wall / Column Finish
F.F. - Floor Finish

- FLOOR FINISHES**
- F1 1.5m X 600mm X 600mm Vitrified Glazed Ceramic Tiles Code Cosmos White
 - F2 600mm X 600mm Homogeneous Tiles
 - F3 300mm X 600mm Unglazed Tiles with Thread
 - F4 400mm X 400mm Unglazed Ceramic Tiles Code Solid Ash
 - F5 Plain Cement Finish with Water Proofing

- WALL FINISHES**
- W1 Semi-Gloss Painted Finish With 100mm Height Baseboard
 - W2 Pebble Washed Finish

PROJECT TITLE UPGRADING OF TILE WORKS OF FOUR (4) STOREY TWELVE (12) UNIT CLASSROOM BUILDING AT NATIONAL FIRE TRAINING INSTITUTE (NFTI)	PROJECT OWNER PHILIPPINE PUBLIC SAFETY COLLEGE	PROJECT LOCATION Cavite Region, Cavite, Cavite City	PROJECT NO. 2024-01	DATE 2024-01-15	SCALE 1:100	SHEET NO. 02 OF 02	SHEET TITLE TILE LAYOUT	SCALE 1:100	SHEET NO. 02 OF 02