


3 TYPICAL 2ND - 4TH FLOOR TILE LAYOUT  
SCALE 1:100

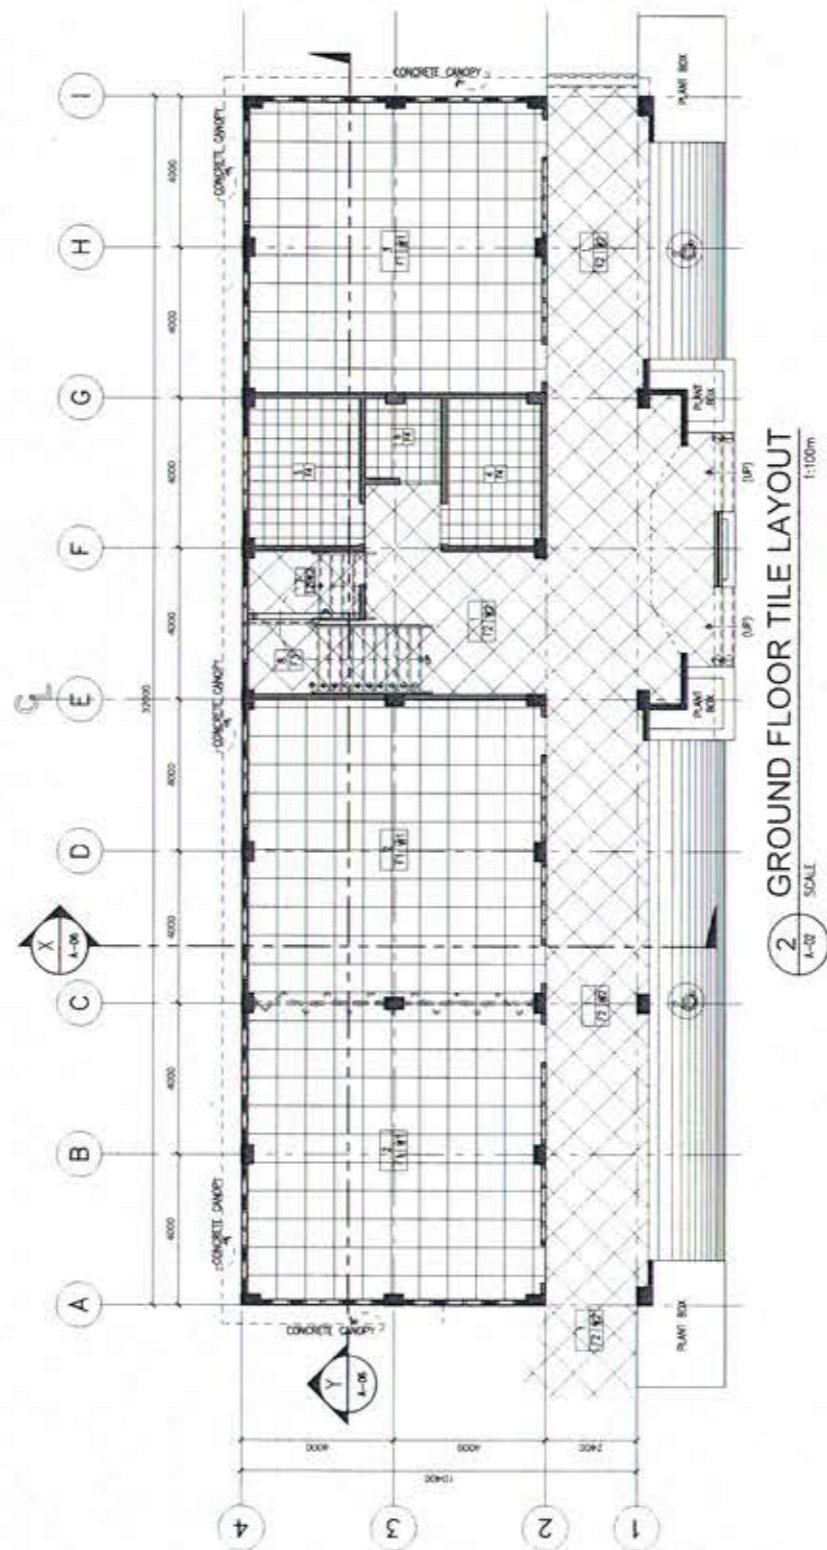

2 GROUND FLOOR TILE LAYOUT  
SCALE 1:100

- GENERAL NOTES**
1. THE CONTRACTOR SHALL VERIFY THE EXISTING ACTUAL SITE CONDITIONS AND ALL EXISTING UTILITIES.
  2. THE ARCHITECTURAL PLANS SHOULD BE READ OR COORDINATE WITH OTHER RELATED DRAWINGS AND SPECIFICATIONS. THE ARCHITECT OR ENGINEER SHALL BE NOTIFIED IMMEDIATELY OF ANY DISCREPANCY FOUND IN THE DRAWINGS.
  3. DO NOT SCALE THE DRAWINGS.
  4. ALL DIMENSIONS SHALL BE CHECKED ON SITE BEFORE COMMENCING ANY WORK OR SHOP DRAWINGS. ANY DISCREPANCIES OCCURRING IN THESE DRAWINGS MUST BE REFERRED TO THIS OFFICE BEFORE THE COMMENCEMENT OF ANY WORK OR THE CONTRACTOR SHALL BEAR THE FULL RESPONSIBILITY FOR THE SAME.
  5. FIGURED DIMENSIONS SHALL BE TAKEN IN PREFERENCE TO SCALED DIMENSIONS.

**WALL LEGEND**

	COLUMNS / RC WALL
	150mm CHB WALL WITH 25mm PLASTER FINISH
	100mm CHB WALL WITH 25mm PLASTER FINISH

- SCHEDULE OF FINISHES:**
- Room No. [Symbol] Room No.
- Baseboard  
Wall / Column Finish  
Floor Finish
- FLOOR FINISHES:**
- F1 1.5mm X 600mm X 600mm Vitrified Glazed Ceramic Tiles Code Cosmos White
  - F2 600mm X 600mm Homogeneous Tiles
  - F3 300mm X 600mm Unglazed Tiles with Thread
  - F4 400mm X 400mm Unglazed Ceramic Tiles Code Solid Ash
  - F5 Plain Cement Finish with Water Proofing
- WALL FINISHES**
- W1 Semi-Gloss Painted Finish With 100mm Height Baseboard
  - W2 Pebble Washed Finish

 DESIGNER CIVIL ENGINEER (REG.)		 CHECKER CIVIL ENGINEER (REG.)		PROJECT TITLE <b>UPGRADING OF TILE WORKS OF FOUR (4) STOREY TWELVE (12) UNIT CLASSROOM BUILDING AT NATIONAL JAIL MANAGEMENT AND PENDOLOGY TRAINING INSTITUTE (NJMPTI)</b>		PROJECT OWNER  <b>PHILIPPINE PUBLIC SAFETY COLLEGE</b> DEPARTMENT OF PUBLIC SAFETY AND LOCAL GOVERNMENT		RECOMMENDING OFFICIAL  RECOMMENDING OFFICIAL		APPROVED BY  APPROVED BY		SHEET CONTENTS TYPICAL 2ND - 4TH FLOOR TILE LAYOUT GROUND FLOOR TILE LAYOUT		SHEET NO. <b>A-02</b>		SHEET NO. <b>02</b>	
---------------------------------------	--	--------------------------------------	--	--	--	--	--	--	--	--------------------------------	--	---	--	--------------------------	--	------------------------	--