


# PNPA MASTER DEVELOPMENT PLAN

AREA TO BE SURVEYED

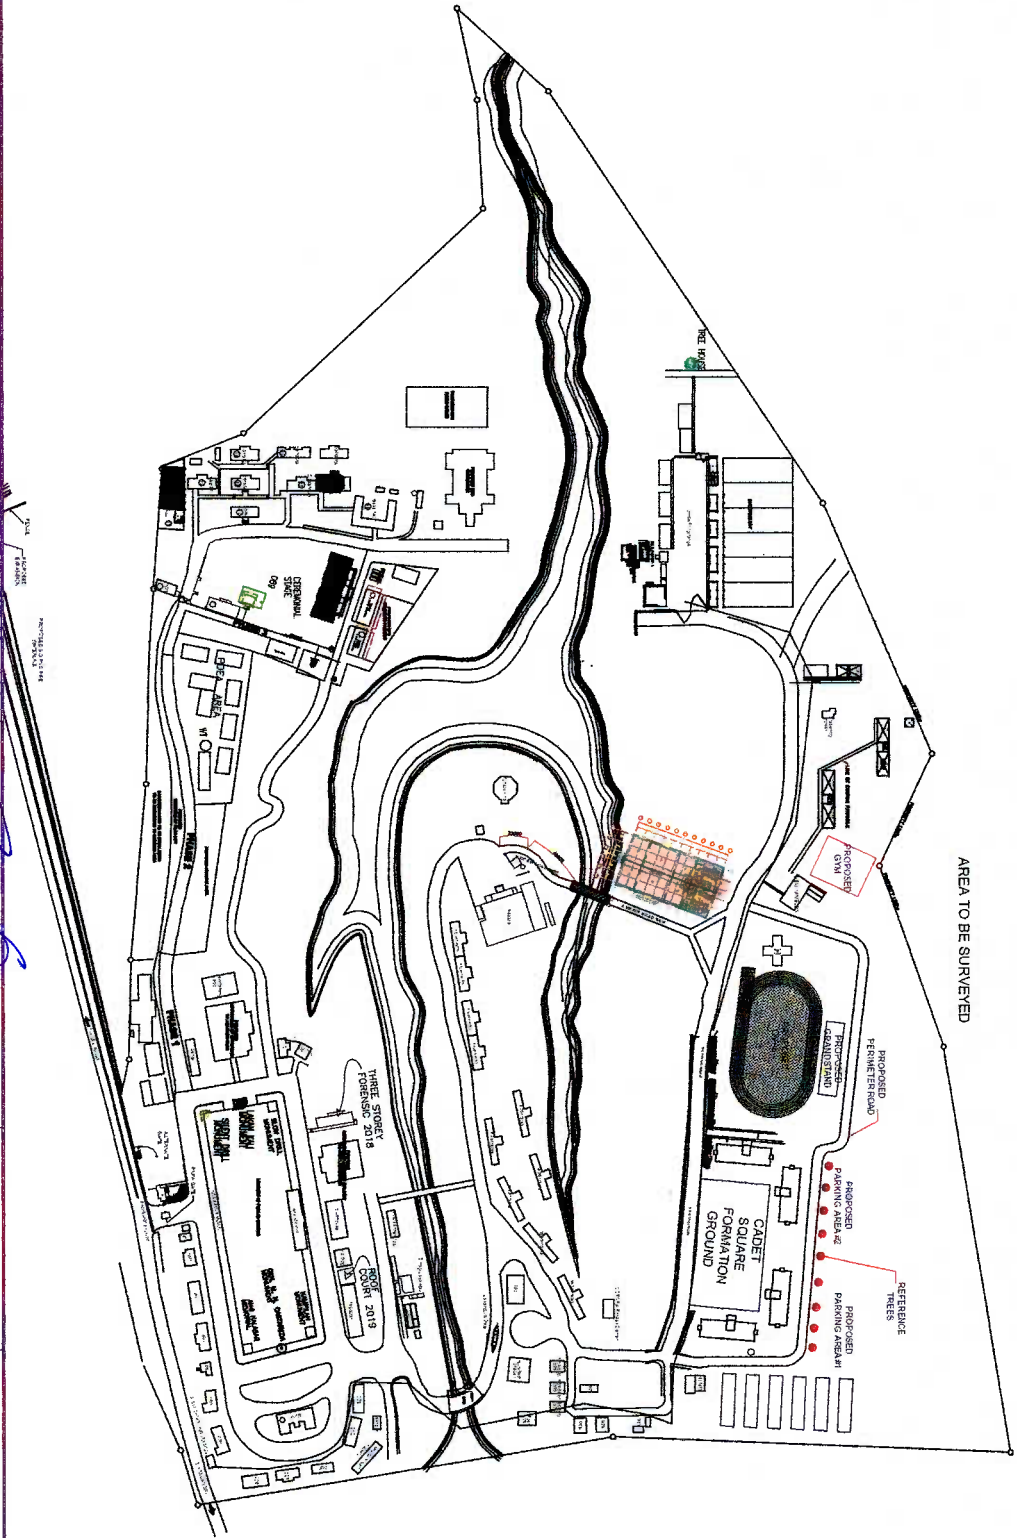

<p>DEPARTMENT OF THE INTERIOR AND LOCAL GOVERNMENT</p> <p><b>PHILIPPINE PUBLIC SAFETY COLLEGE</b></p> <p>866 ALTAIR BUILDING, BARANGAY MAGSAYSAY, PASAYAN CITY TEL: (917) 855-5029</p>	<p>PROJECT TITLE:</p> <p style="text-align: center;"><b>PHILIPPINE NATIONAL POLICE ACADEMY</b></p>	<p>PREPARED BY:</p> <p style="text-align: center;"><i>[Signature]</i> ENGR. RICHIE B. VILAN CHIEF, ENGINEERING SECTION</p>	<p>SUBMITTED BY:</p> <p style="text-align: center;"><i>[Signature]</i> QUEENING BOLA ALB ACTING CHIEF</p>	<p>RECOMMENDING APPROVAL:</p> <p style="text-align: center;"><i>[Signature]</i> JOSE F. BERNADE, NPSA CHIEF, ADMIN DIVISION</p>	<p>APPROVED BY:</p> <p style="text-align: center;"><i>[Signature]</i> PDDG. RICARDO F. DE LEON (RA), PH.D PRESIDENT, PPSA</p> <p>DATE:</p>	<p>SHEET NO.</p> <p style="text-align: center;"><b>A1/1</b></p> <p>QUANTITY: 1</p>
--	--	--	---	---	--	--