

PHIL. NO.	20076	VAL. DATE	NOV 201
PHIL. NO.	115675	DATE	22-12-2018
PLACE	QUEZON CITY	TR. NO.	123-2014-02

RA 9296 ART IV Sec. 33
 Contents of Plans, Specifications and Other Contract Documents, Drawings and Specifications and other contract documents like signed, stamped, or sealed, as instruments of service and the individual projects and documents of the contract of award shall be the subject for which they are made in accordance with the contract of award for use in the preparation of and for other projects or buildings whether associated parts or in whole, without the written consent of the architect, author of said documents.

PHIL. NO.	20076	VAL. DATE	NOV 201
PHIL. NO.	115675	DATE	22-12-2018
PLACE	QUEZON CITY	TR. NO.	123-2014-02

PROJECT TITLE
UPGRADING OF CISTERN TANK FOR WATER SUPPLY AND FIRE PROTECTION OF FOUR (4) STOREY TWELVE (12) UNIT CLASSROOM AT NATIONAL JAIL MANAGEMENT AND PENOLOGY TRAINING INSTITUTE (NJMPPT)

PROJECT OWNER
PHILIPPINE PUBLIC SAFETY COLLEGE

RECOMMEND SUBMISSION
 MR. ALEX M. GADAGAN
 Chief, General Services Section


SUBMITTED BY
 MR. JOSE F. BARRERA, JR.
 Chief, Administrative Division

RECOMMENDING APPROVAL
 PETER FERDINANDO C. SEVILLA
 Chief, Planning & Administration


APPROVED BY
 JUAN CARLOS B. ROYAL DE LEON, Ph.D.
 President, Philippine Public Safety College

SHEET CONTENTS
 SCALE: AS SHOWN




SHEET NO.	P	SHEET NAME	01	SHEET NO.	02
-----------	---	------------	----	-----------	----

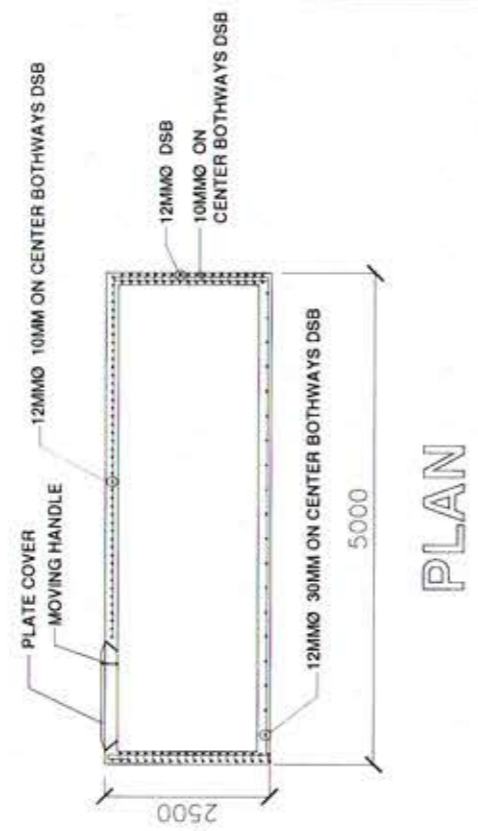

PLAN

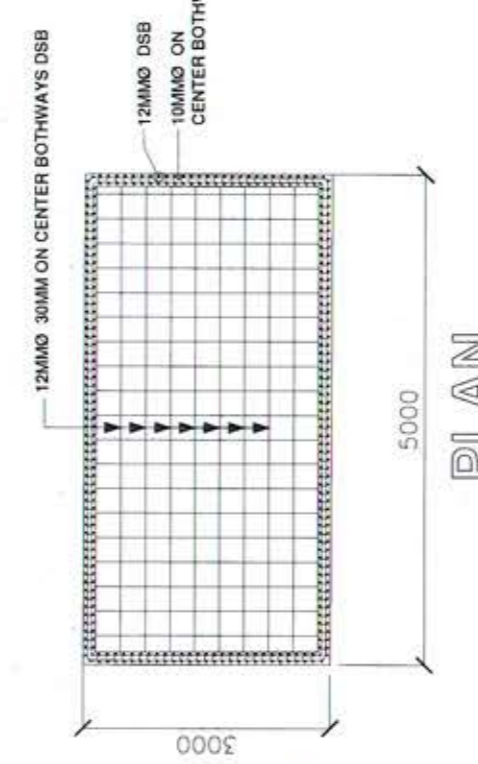

PLAN

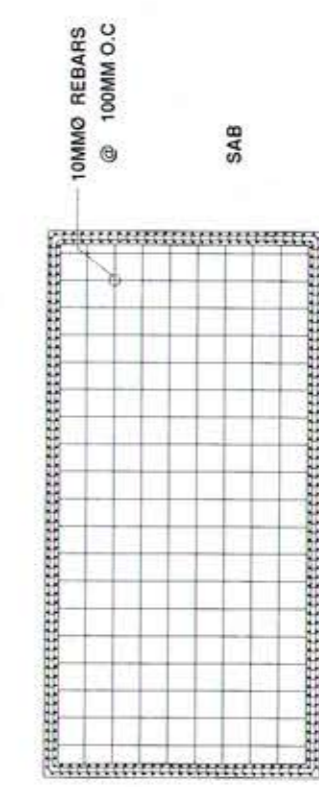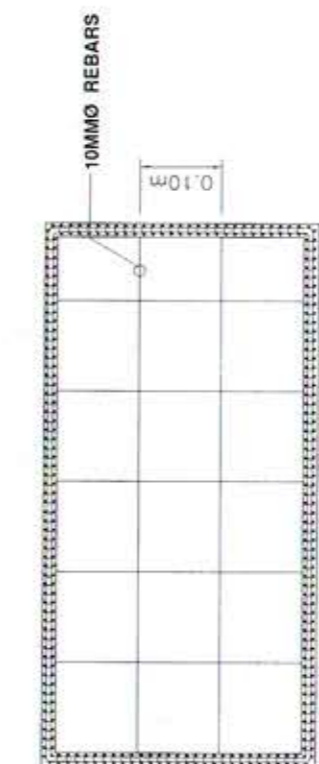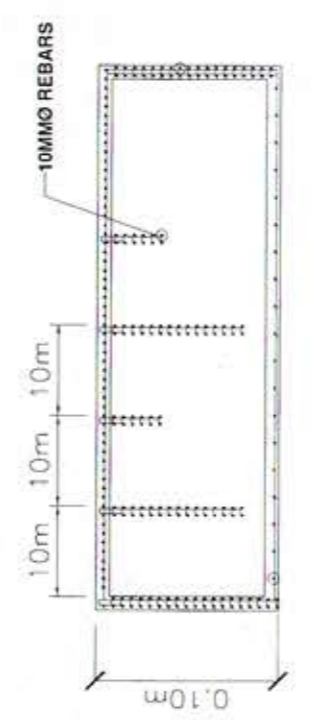

SAB

<p>RA 5456 ACT N Sec. 33 <small>Ownership of Plans, Specifications and Other Contract Documents - Drawings and specifications and other contract documents shall remain the property of the engineer or architect who prepared them, and no part thereof shall be used for any other project or building without the written consent of the architect, author of said documents.
---	--	--	--	---	--	---	--	--	--	---	--	--	--	---	--	------------------------------------	--	---------------------------------------	--